


平面図

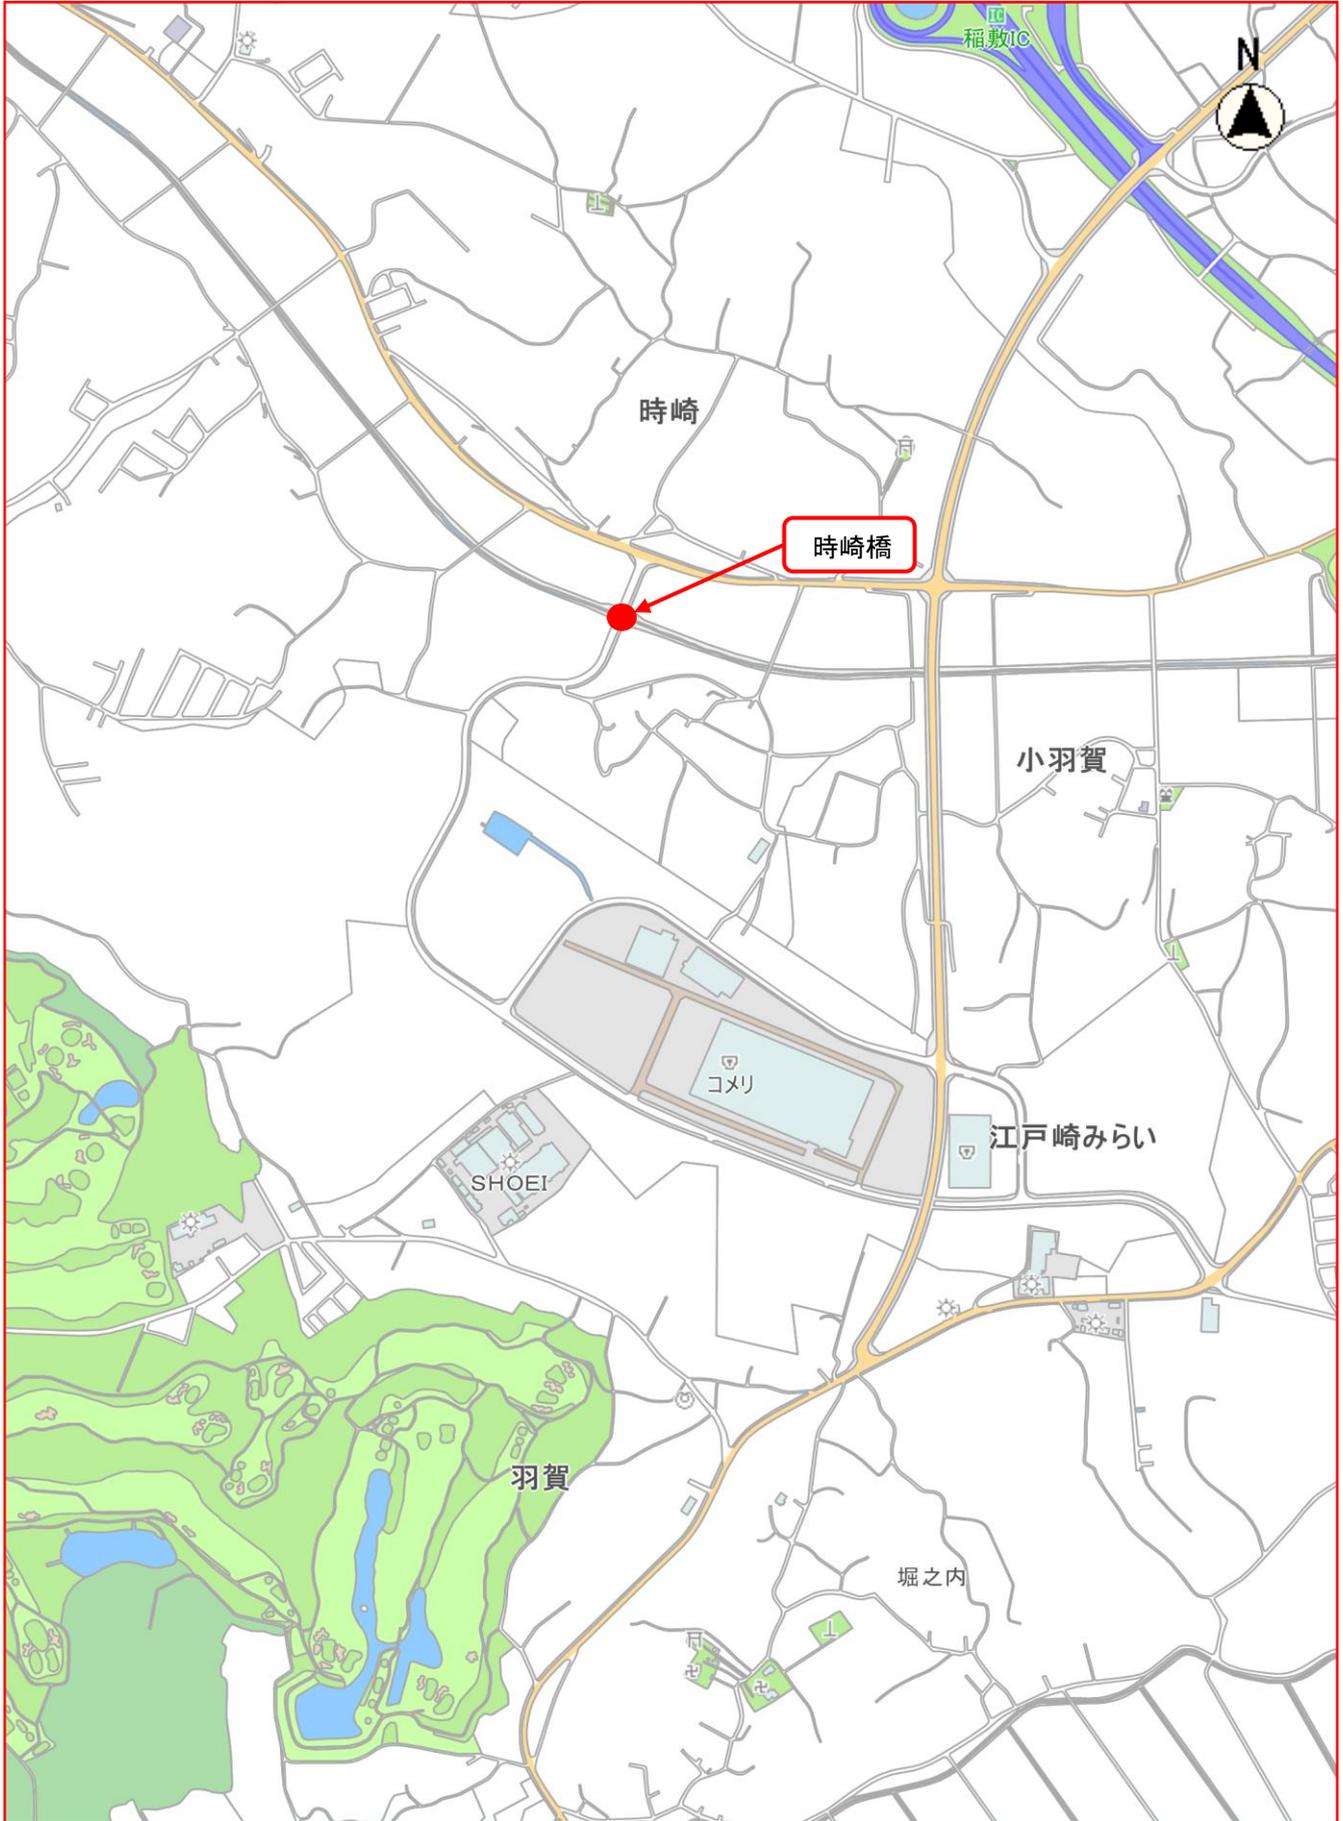

縮尺 1 : 10000