



撤去平面図

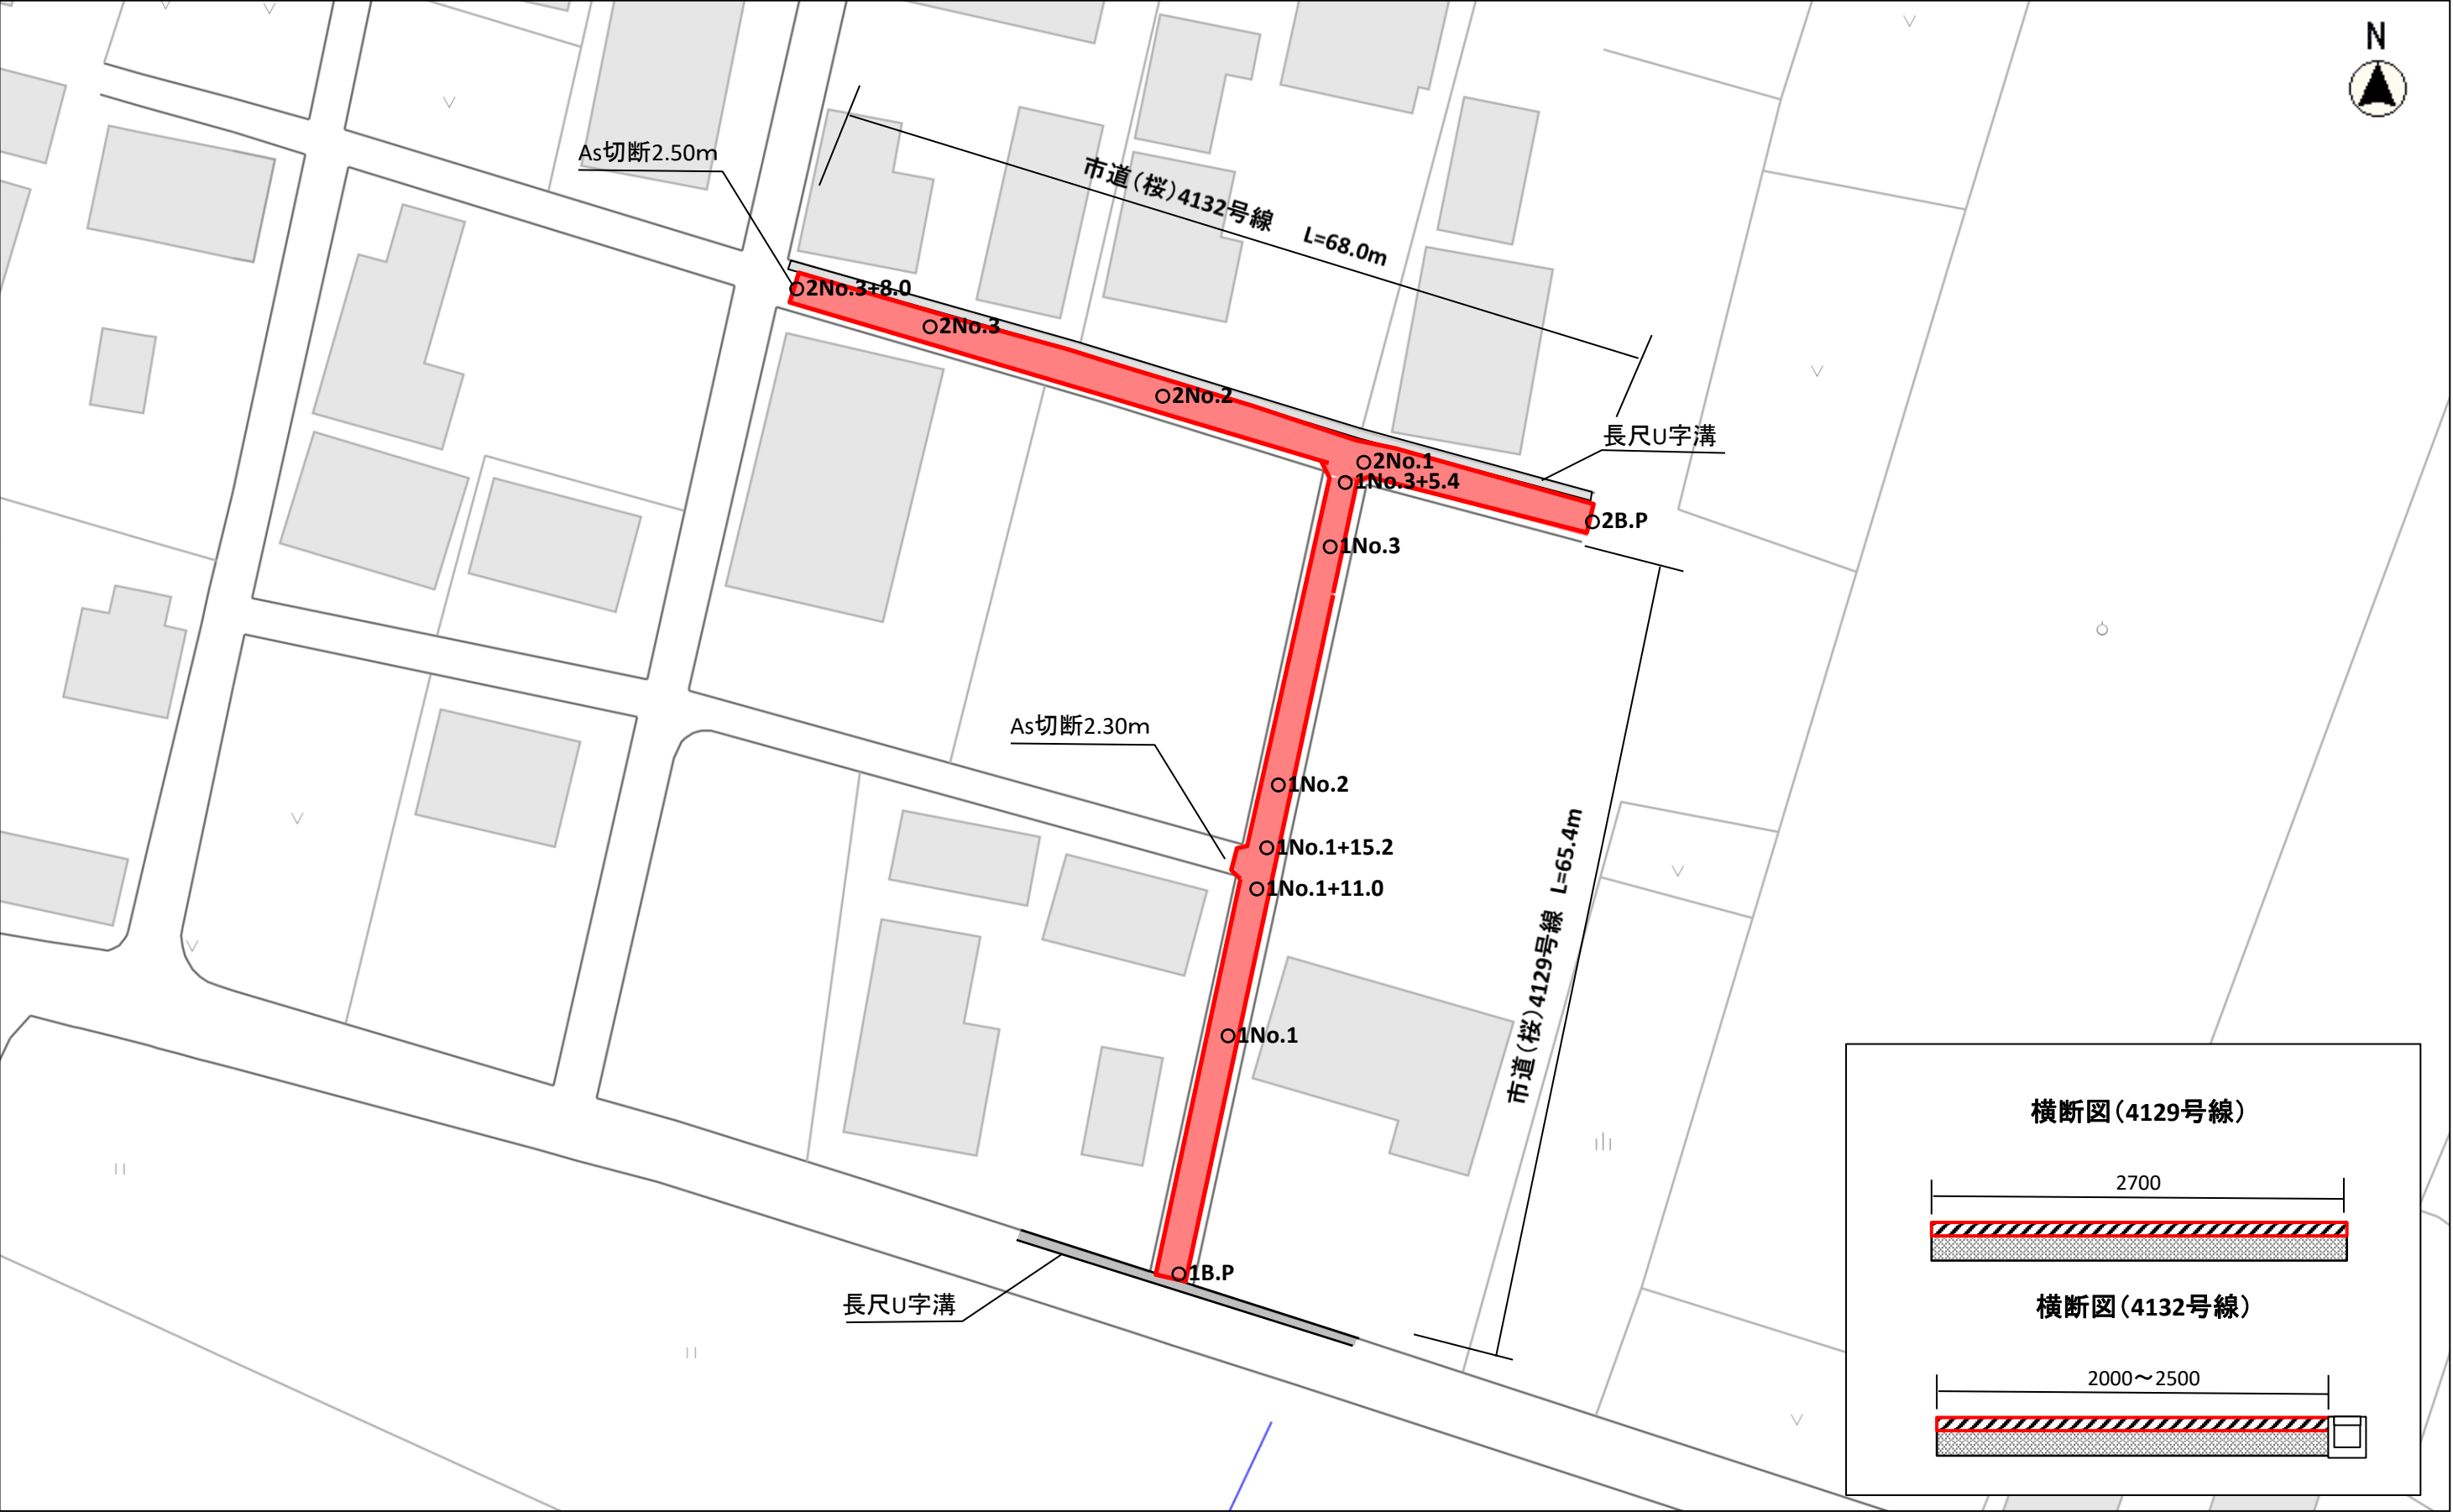

計画平面図

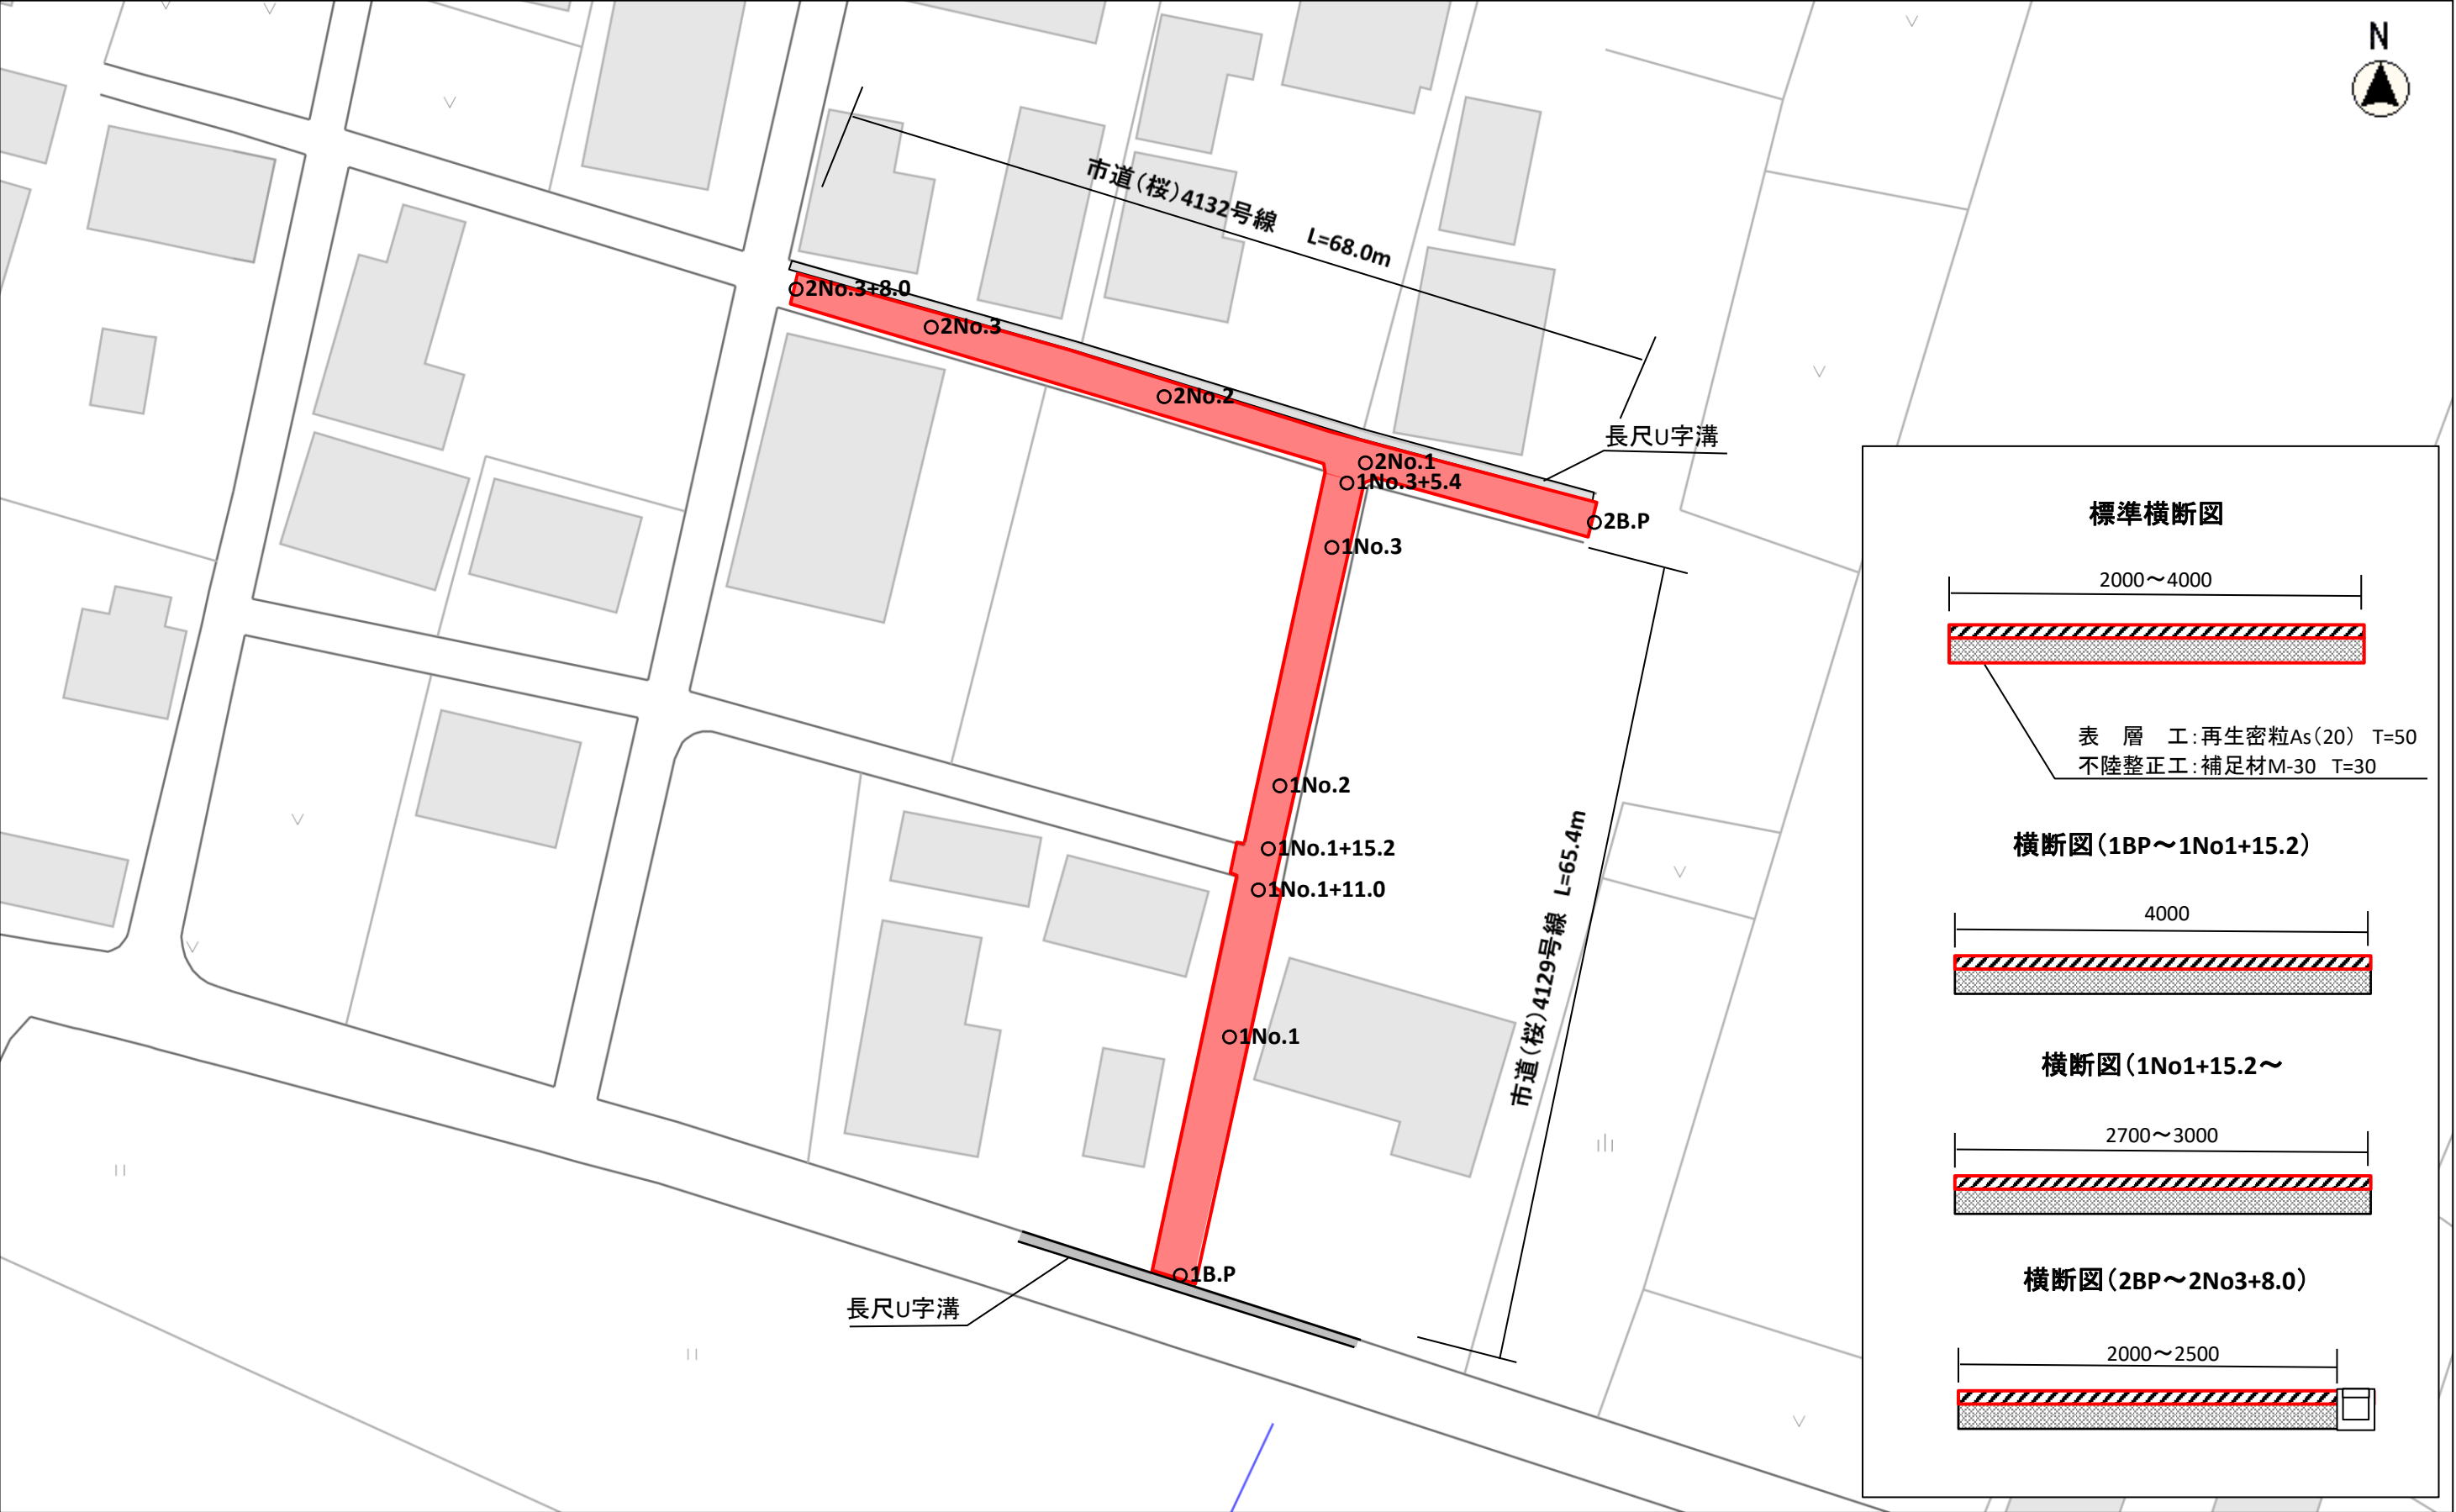

標準横断面図

2000~4000



表層工:再生密粒As(20) T=50
不陸整正工:補足材M-30 T=30

横断面図(1BP~1No1+15.2)

4000



横断面図(1No1+15.2~

2700~3000



横断面図(2BP~2No3+8.0)

2000~2500



縮尺 1 : 500

