


施工図(1/2)

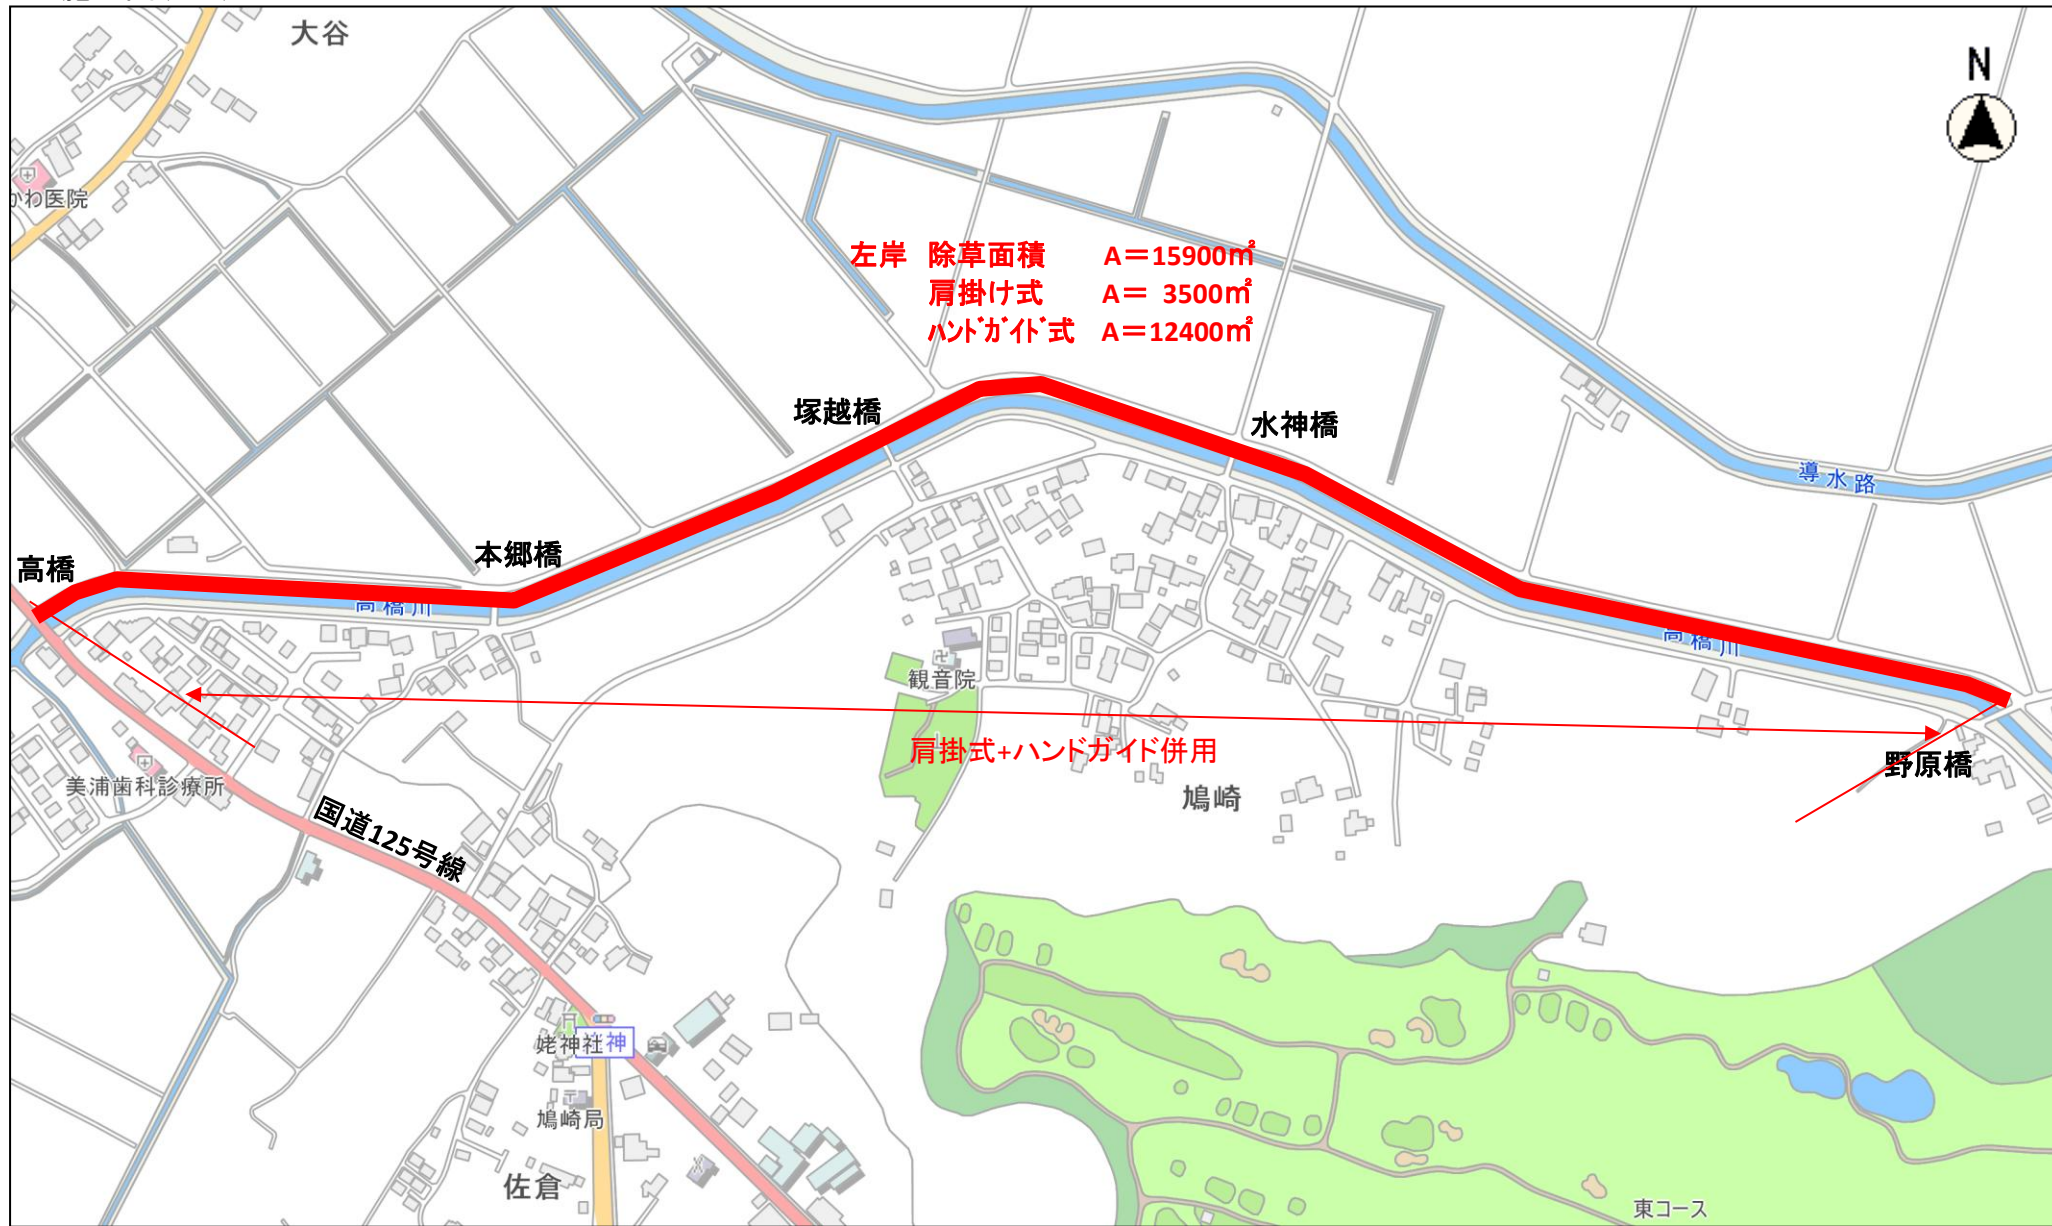

縮尺 1 : 5000



施工図(2/2)

