


8市単維持(東)2-18号線外6路線除草2期工事
延長:21,600m 面積:21,600m²

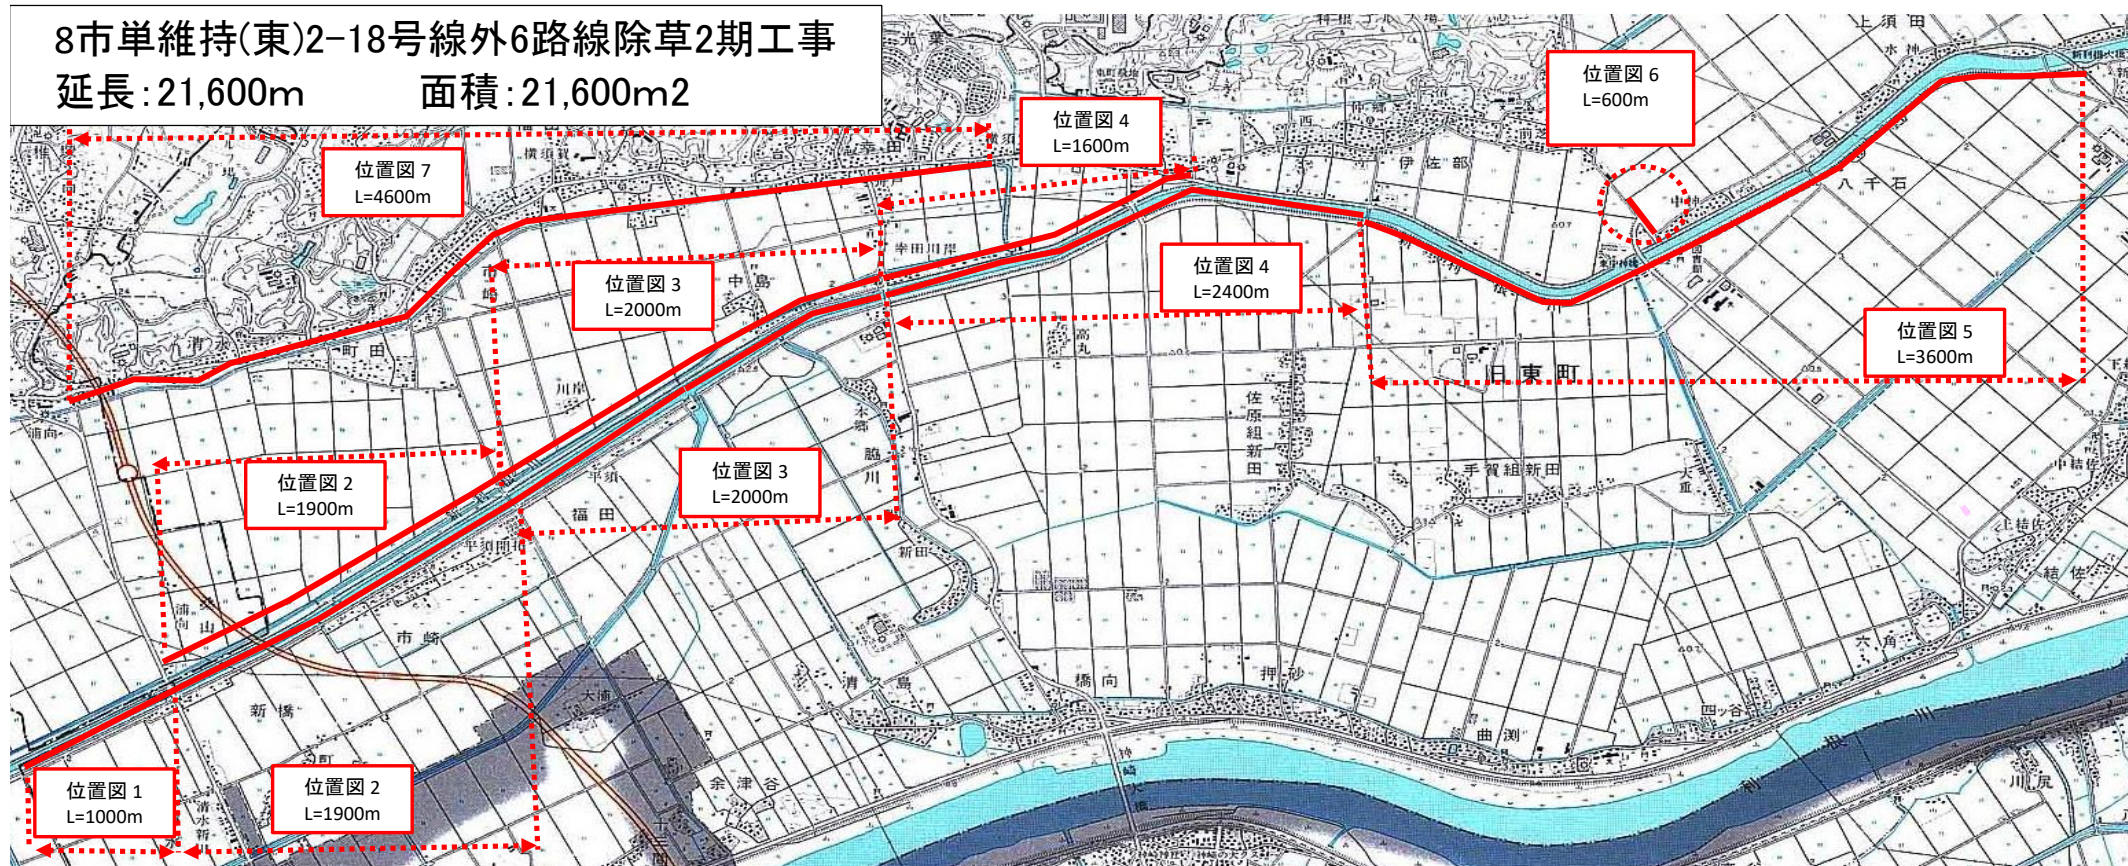


位置図 1



縮尺 1 : 10000

100 50 0 100 200

位置図 2

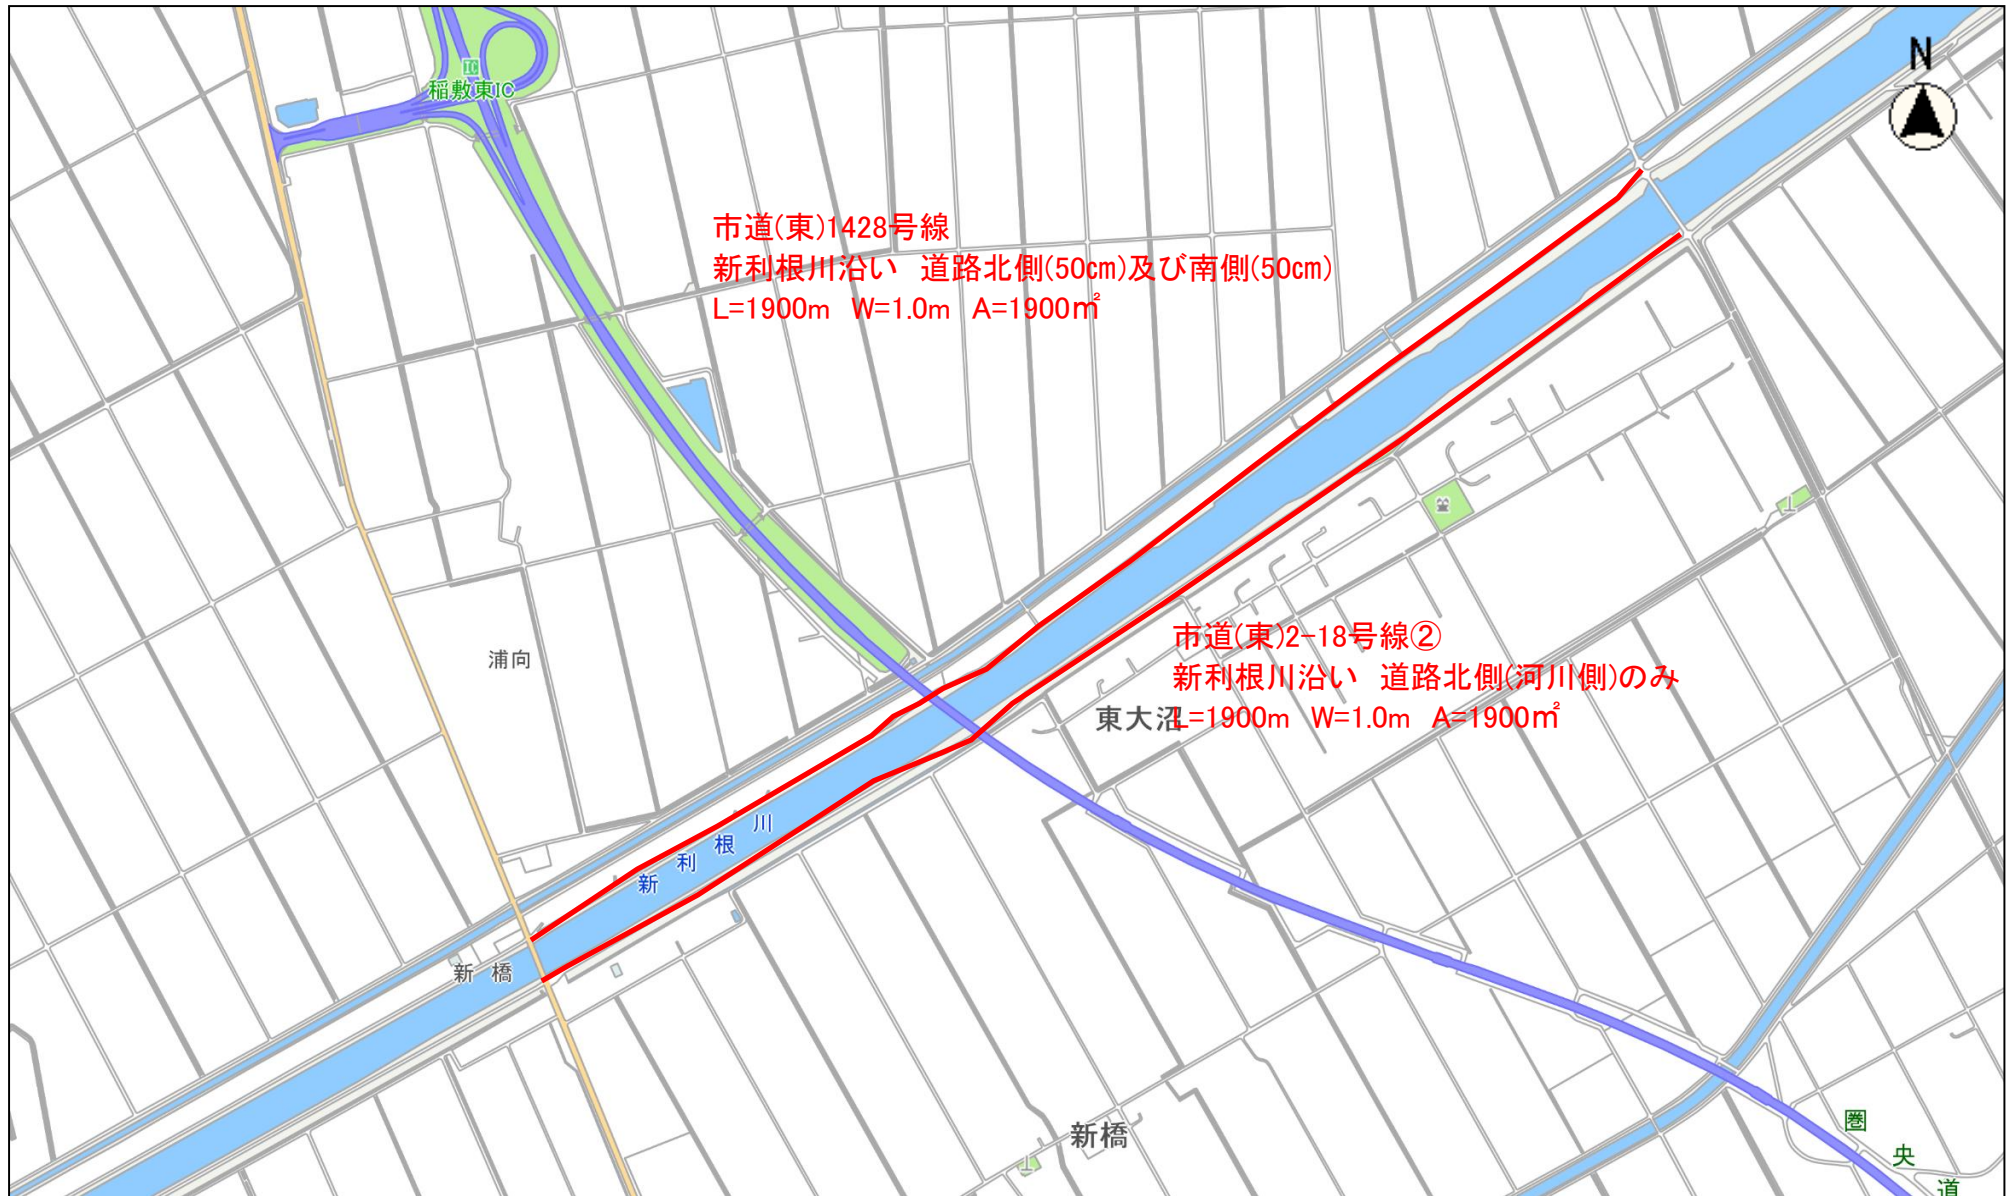

縮尺 1 : 10000

100 50 0 100 200


位置図 3



縮尺 1 : 10000

100 50 0 100 200

位置図4

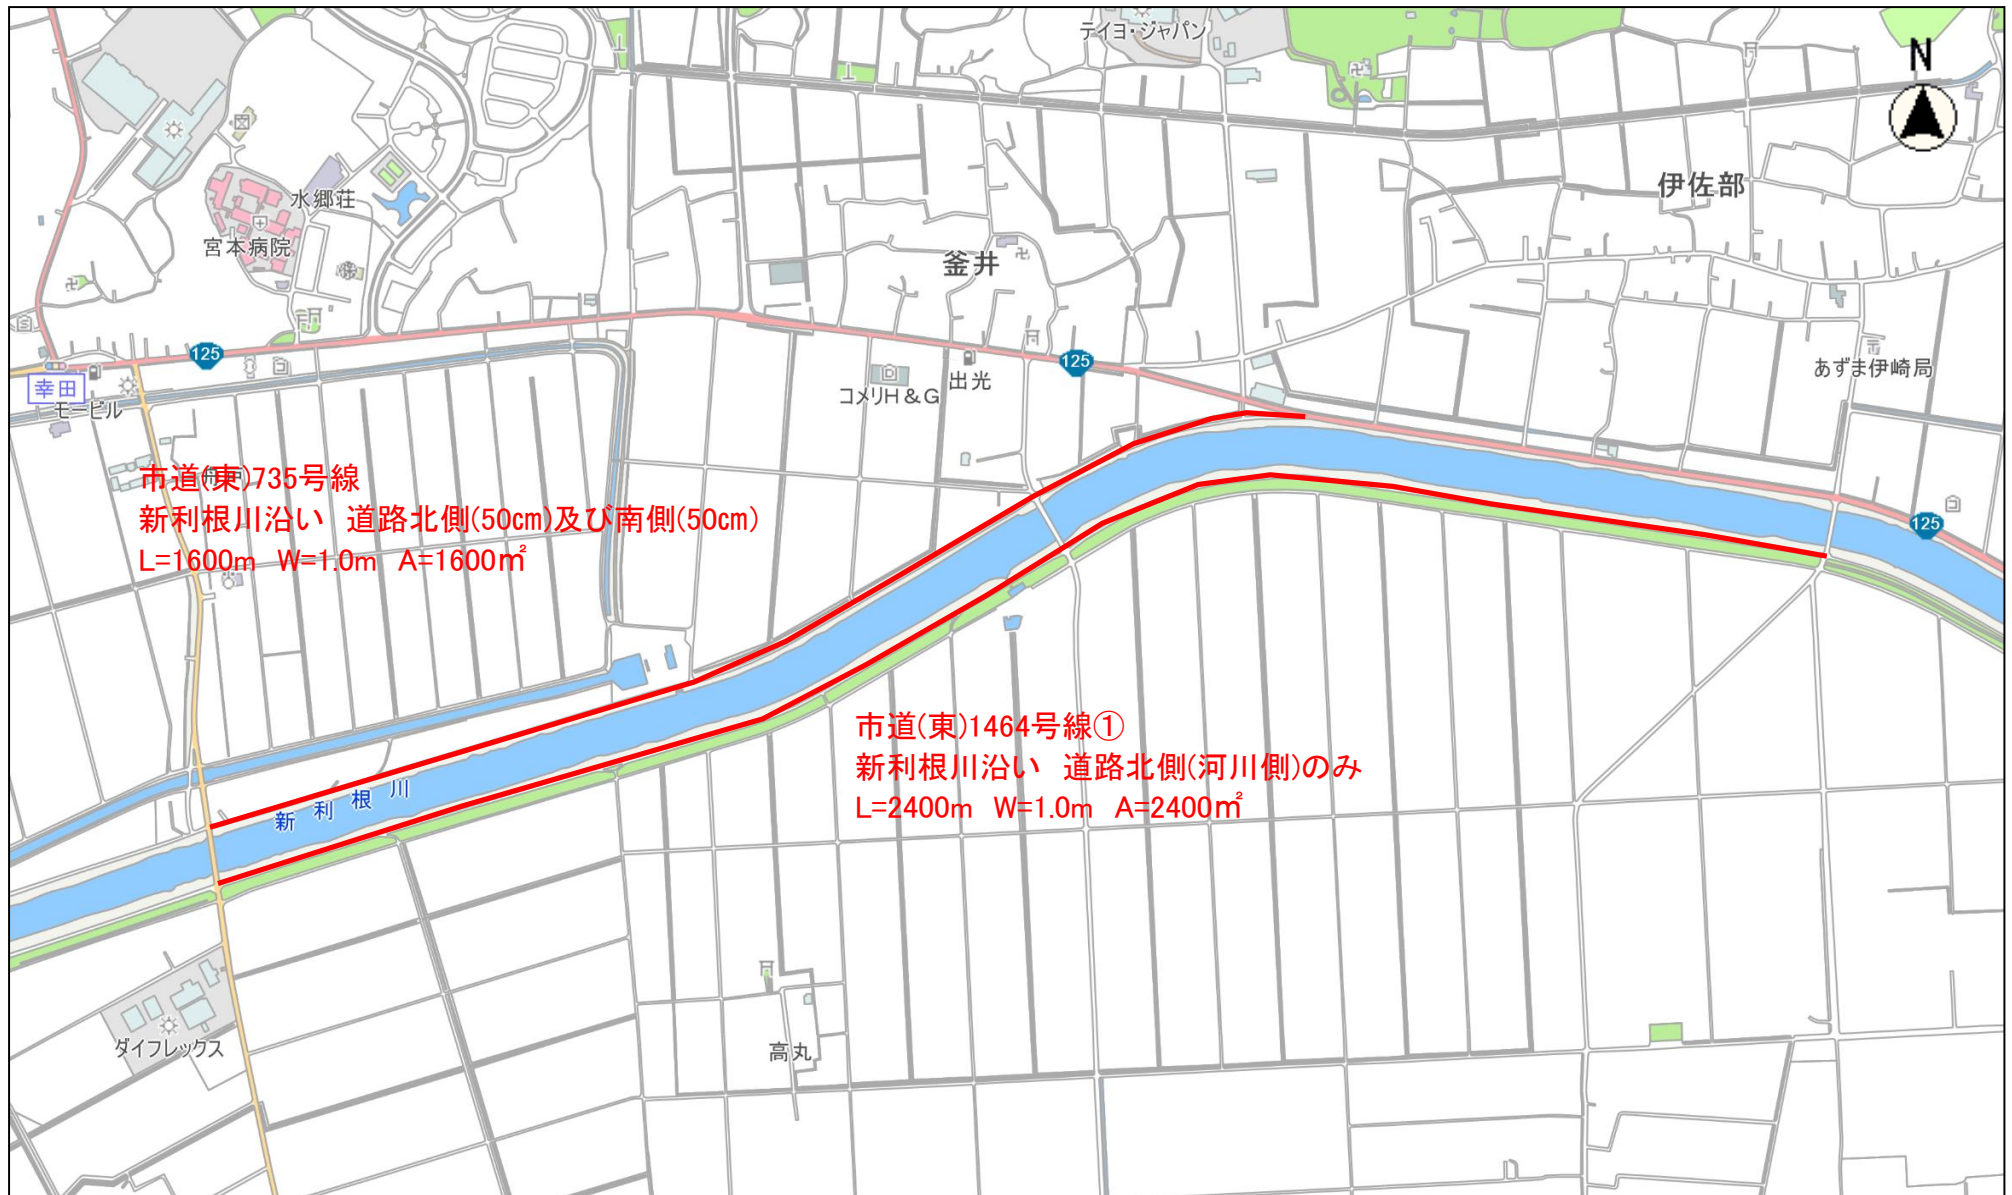

縮尺 1 : 10000

100 50 0 100 200

位置図 5




縮尺 1 : 10000

100 50 0 100 200

位置図 6



縮尺 1 : 5000

 



位置図7

