


8市単維持(東)1-4号線外9路線除草2期工事
延長:19,280m 面積:19,280m²

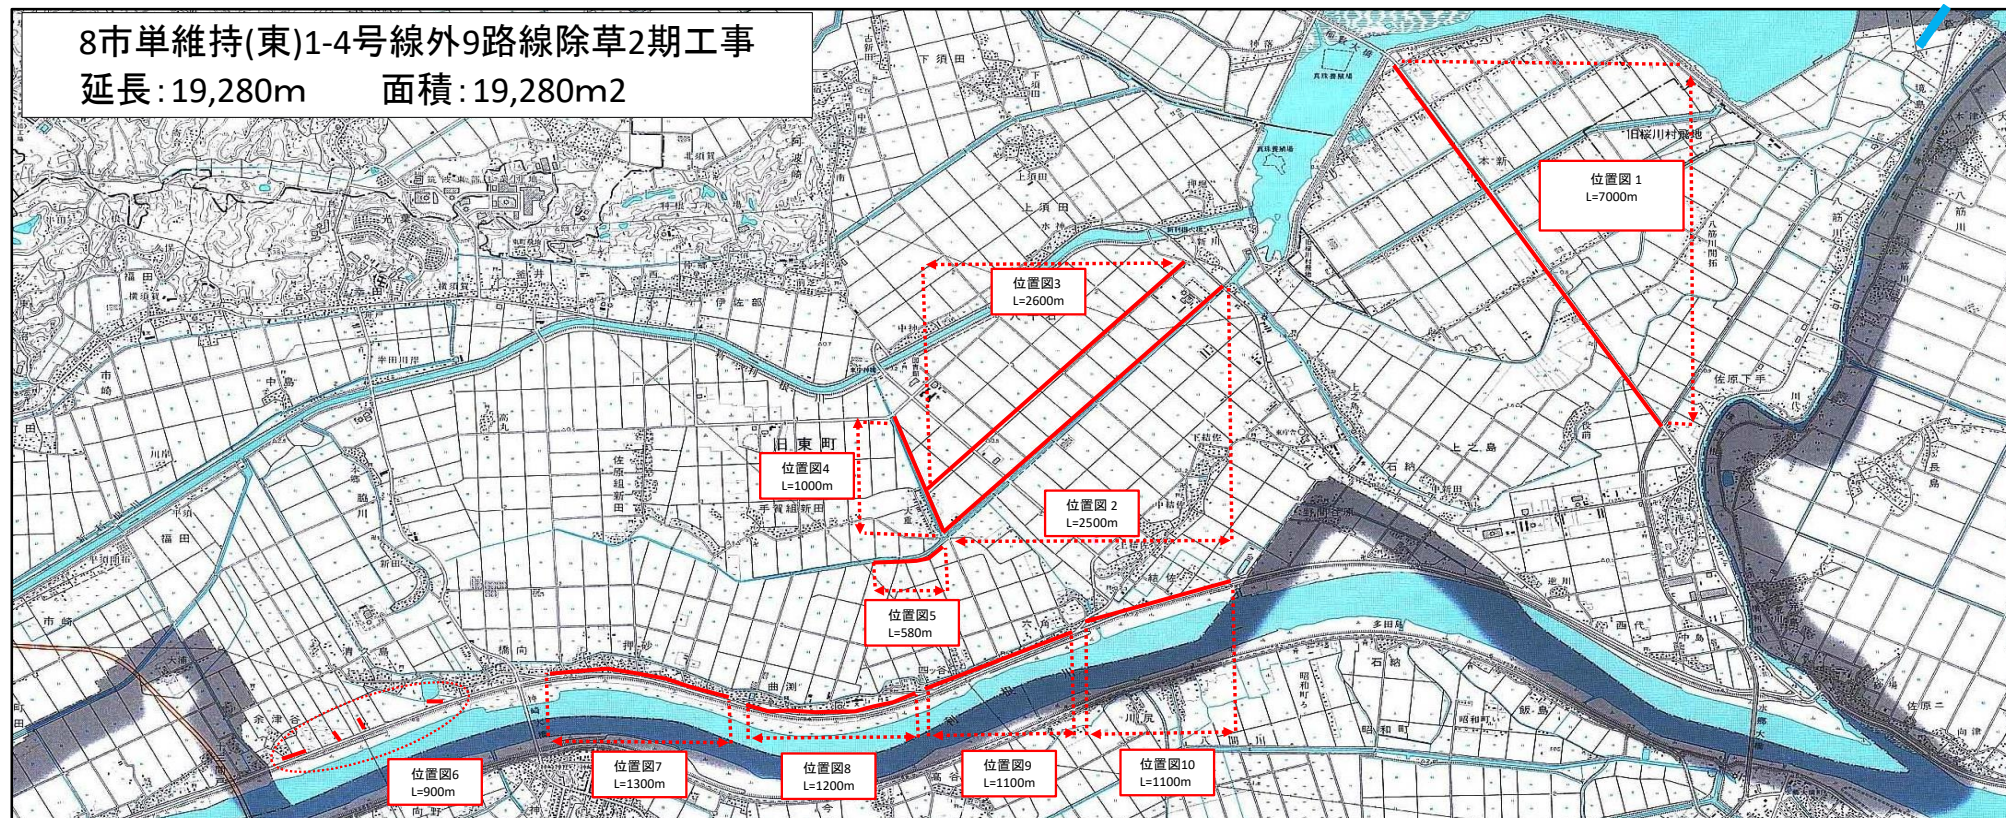

位置図 1



縮尺 1 : 20000

300 400 500


位置図 2



縮尺 1 : 17500

10000 0 100 200 300 400 500 600

位置図 3

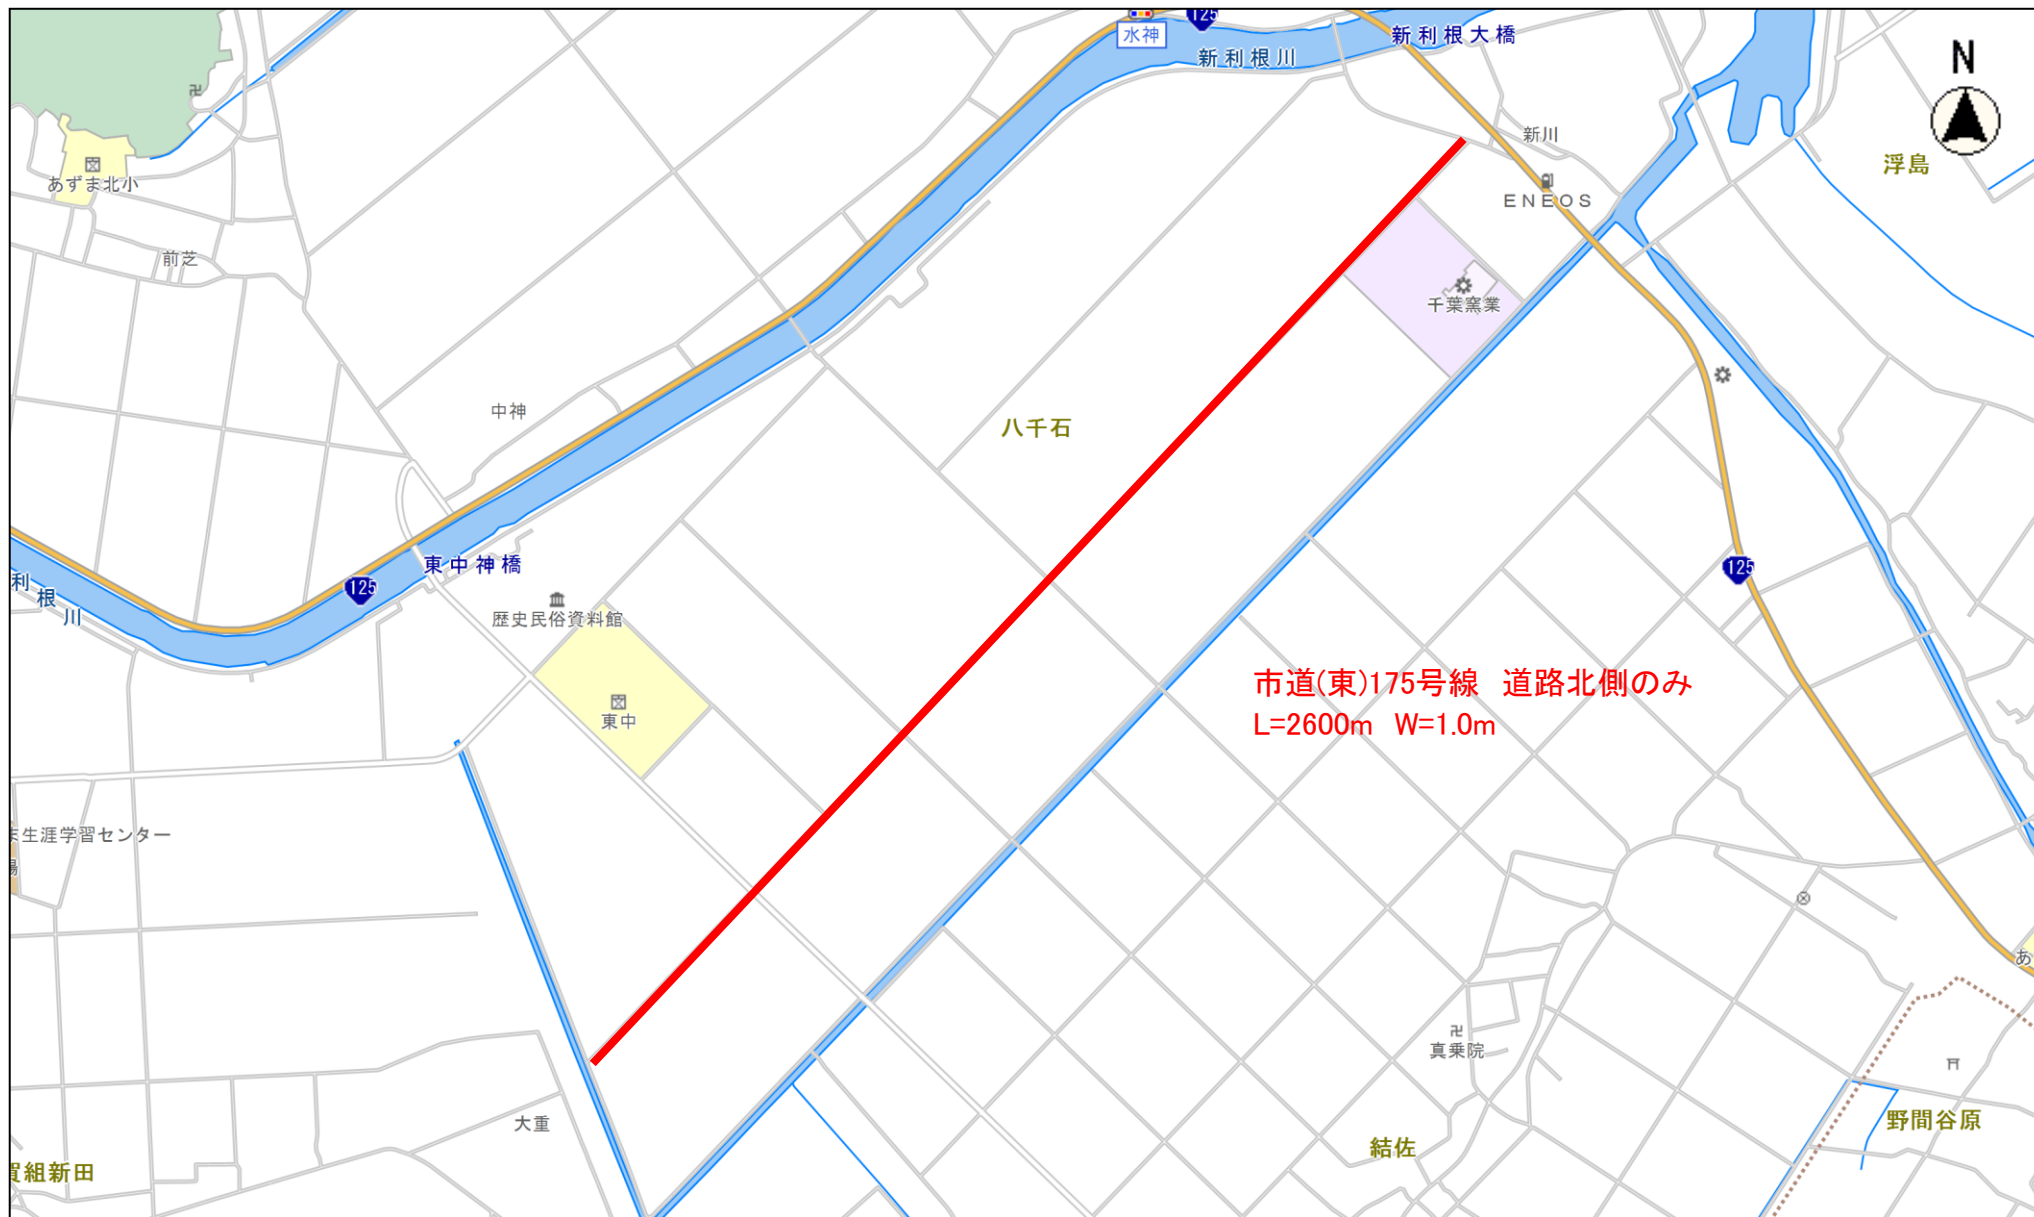


縮尺 1 : 15000

100 50 0 100 200 300 400



位置図4



市道(東)187号線 道路西側(水路側)のみ
L=1000m W=1.0m

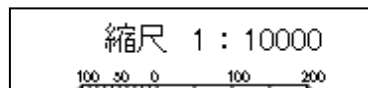

位置図 5

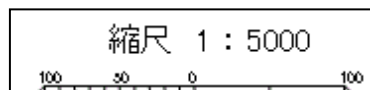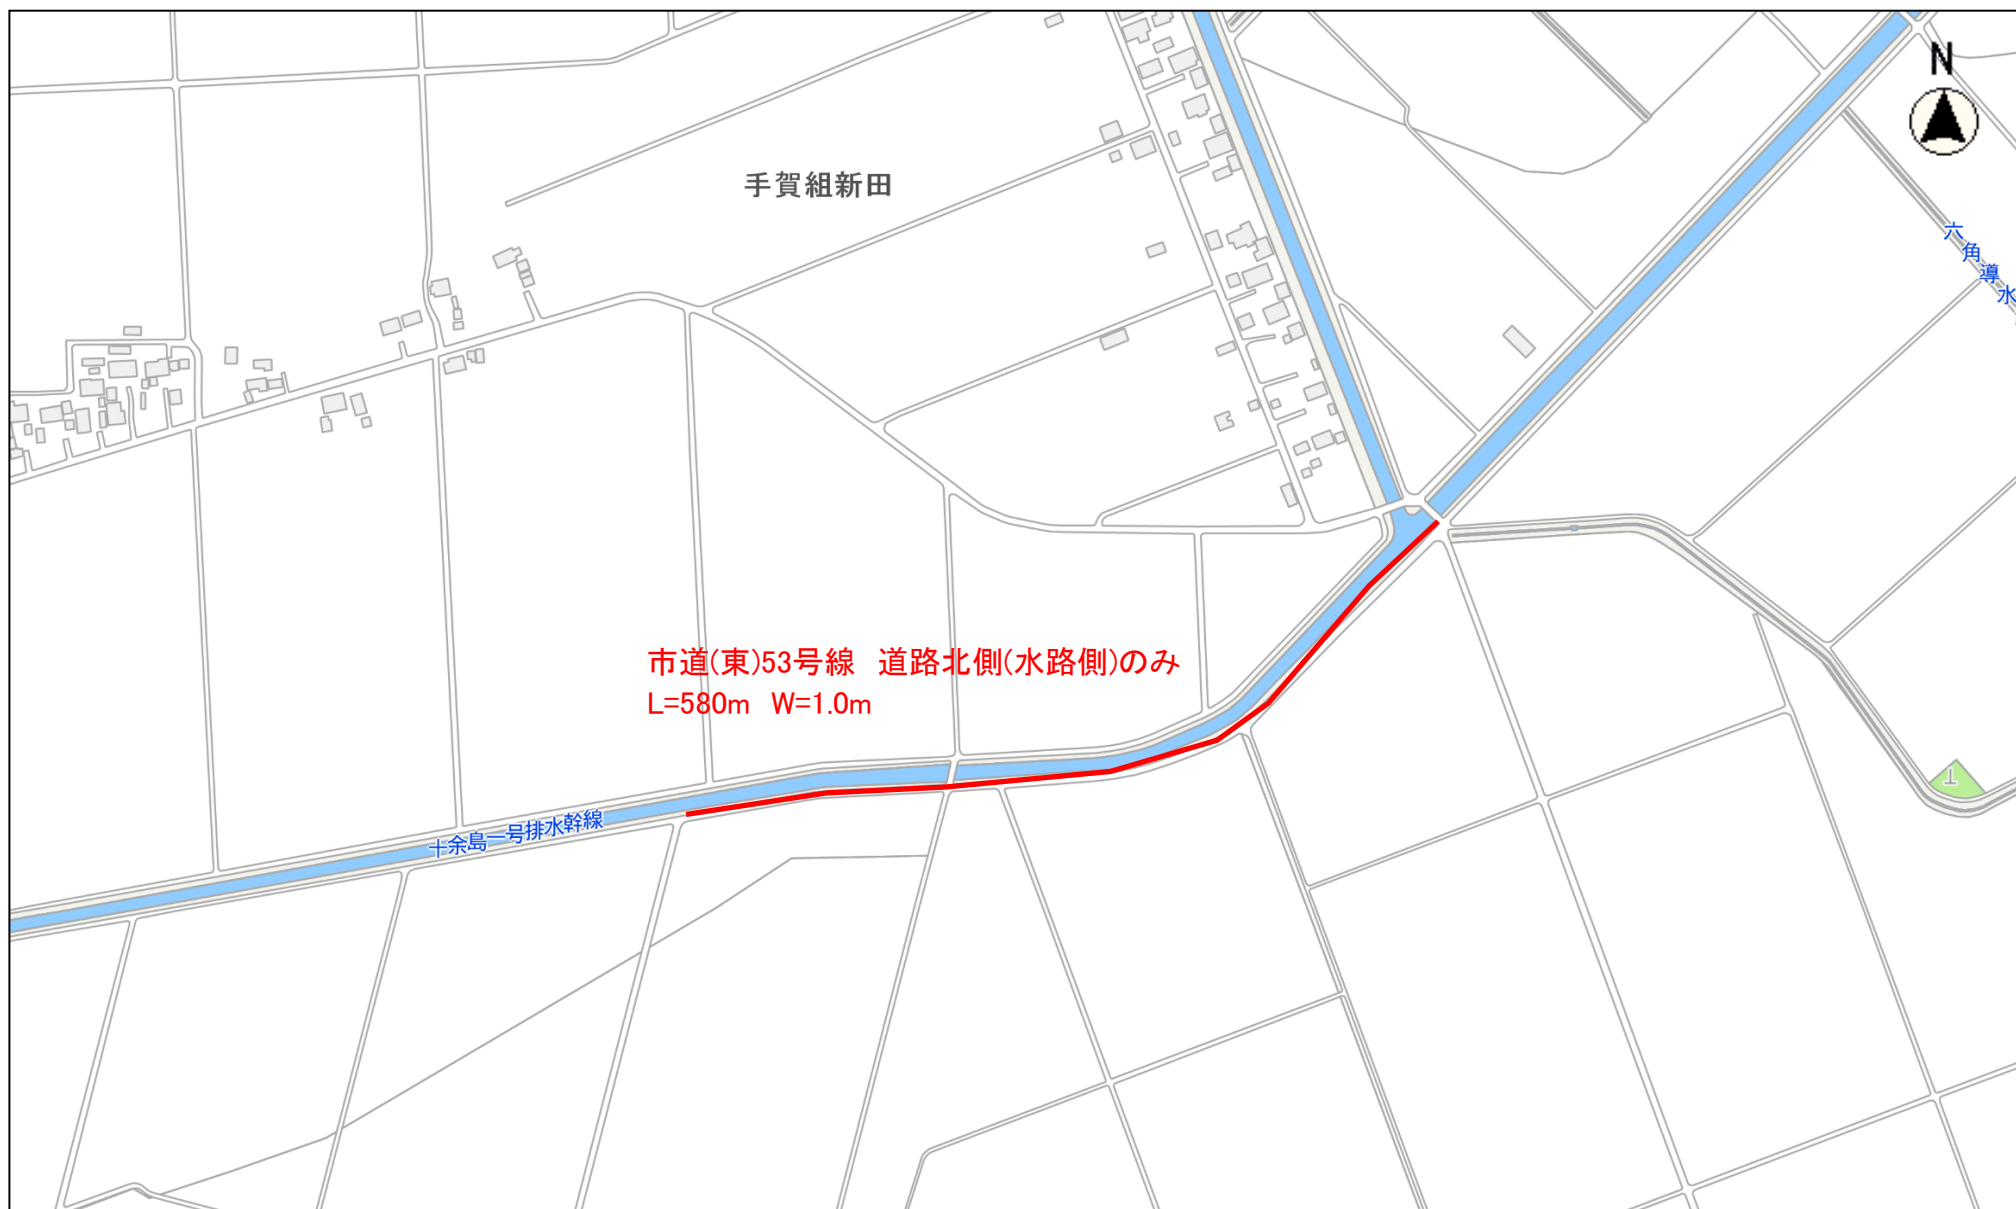


位置図 6



縮尺 1 : 5000

100 50 0 100

位置図 7

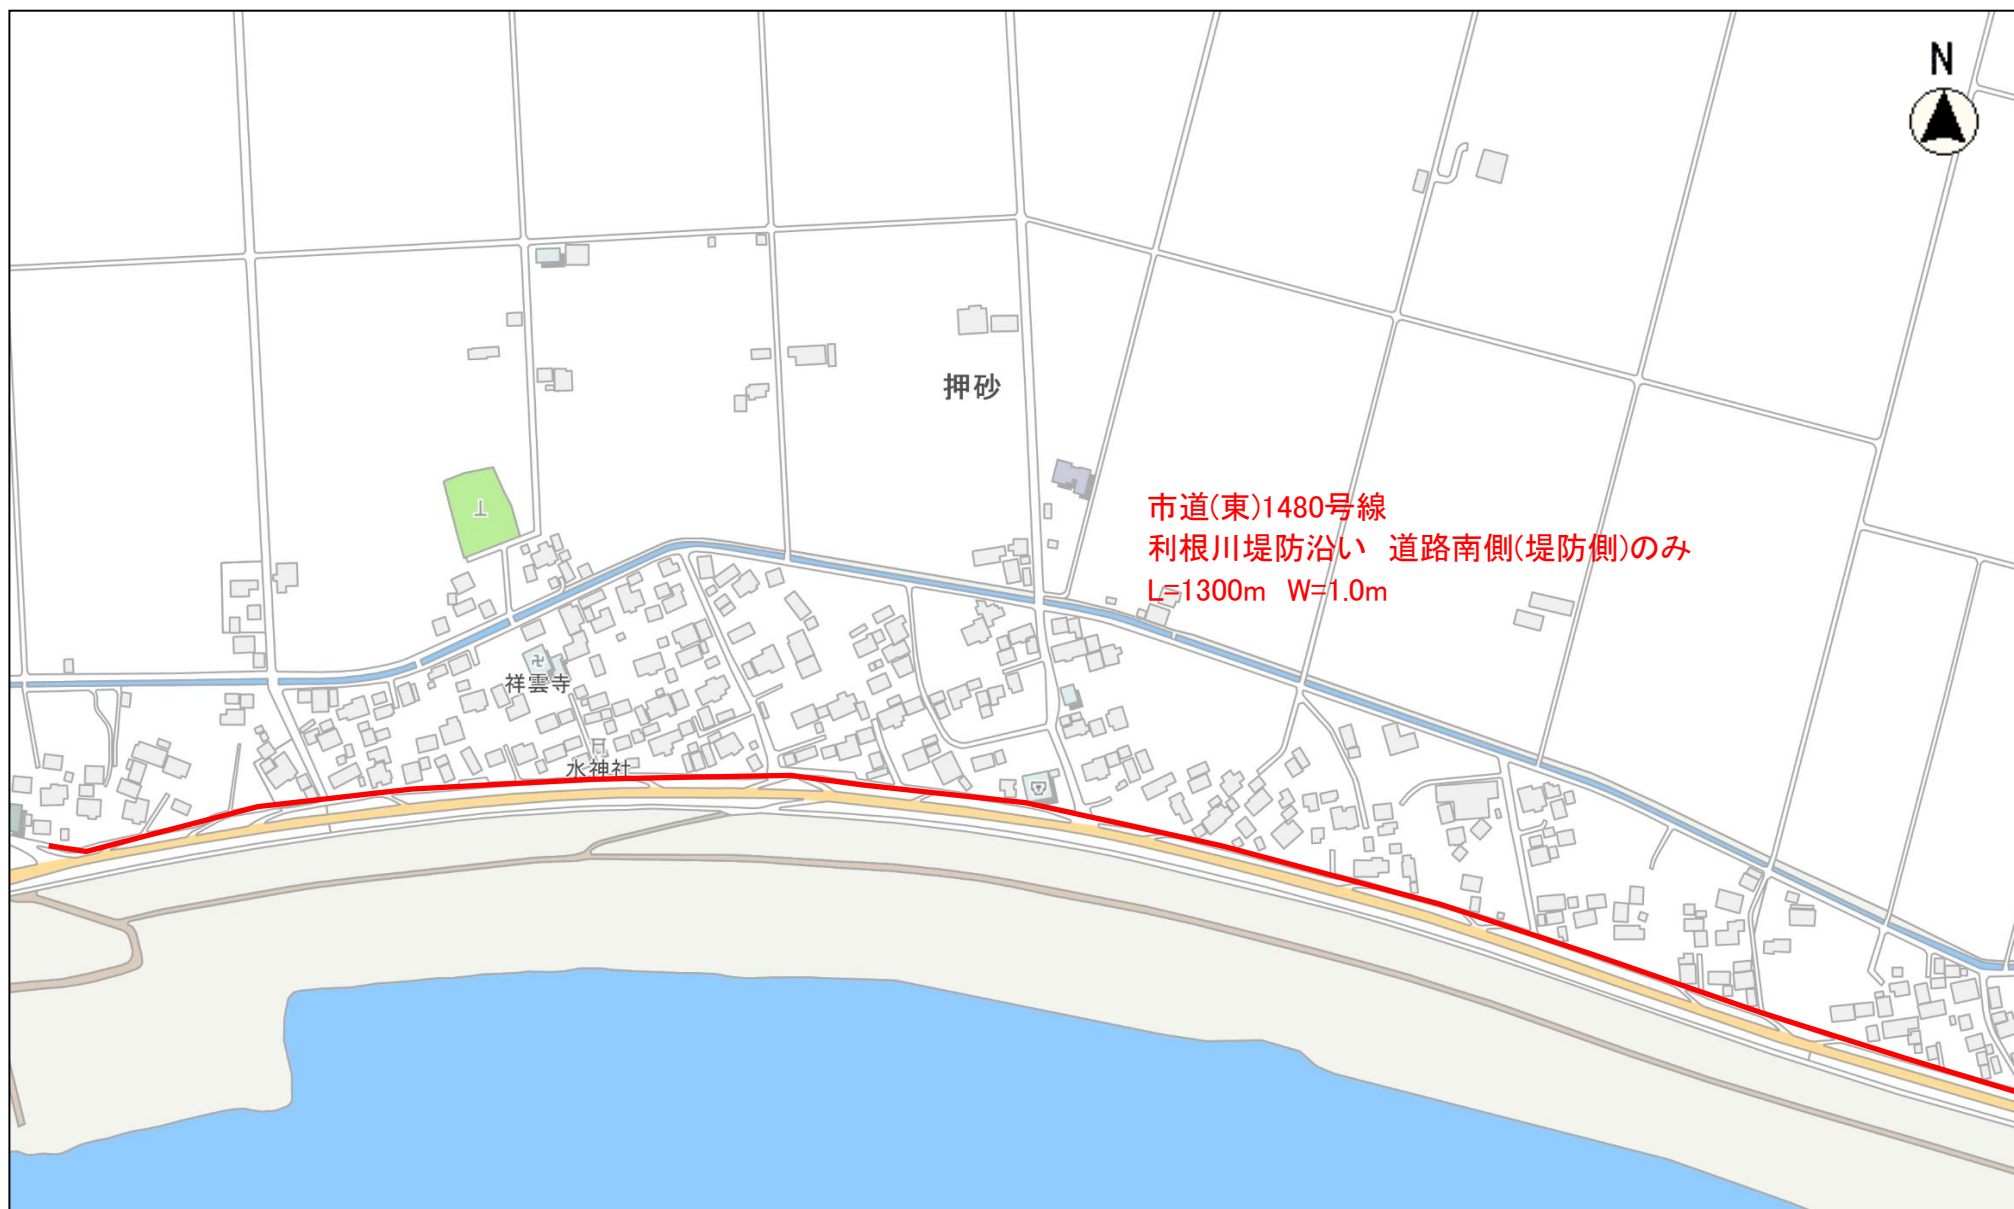

縮尺 1 : 5000

100 50 0 100

位置図 8



位置図 9



縮尺 1 : 5000

100 50 0 100

位 置 図 10



縮尺 1 : 5000

100 50 0 100